
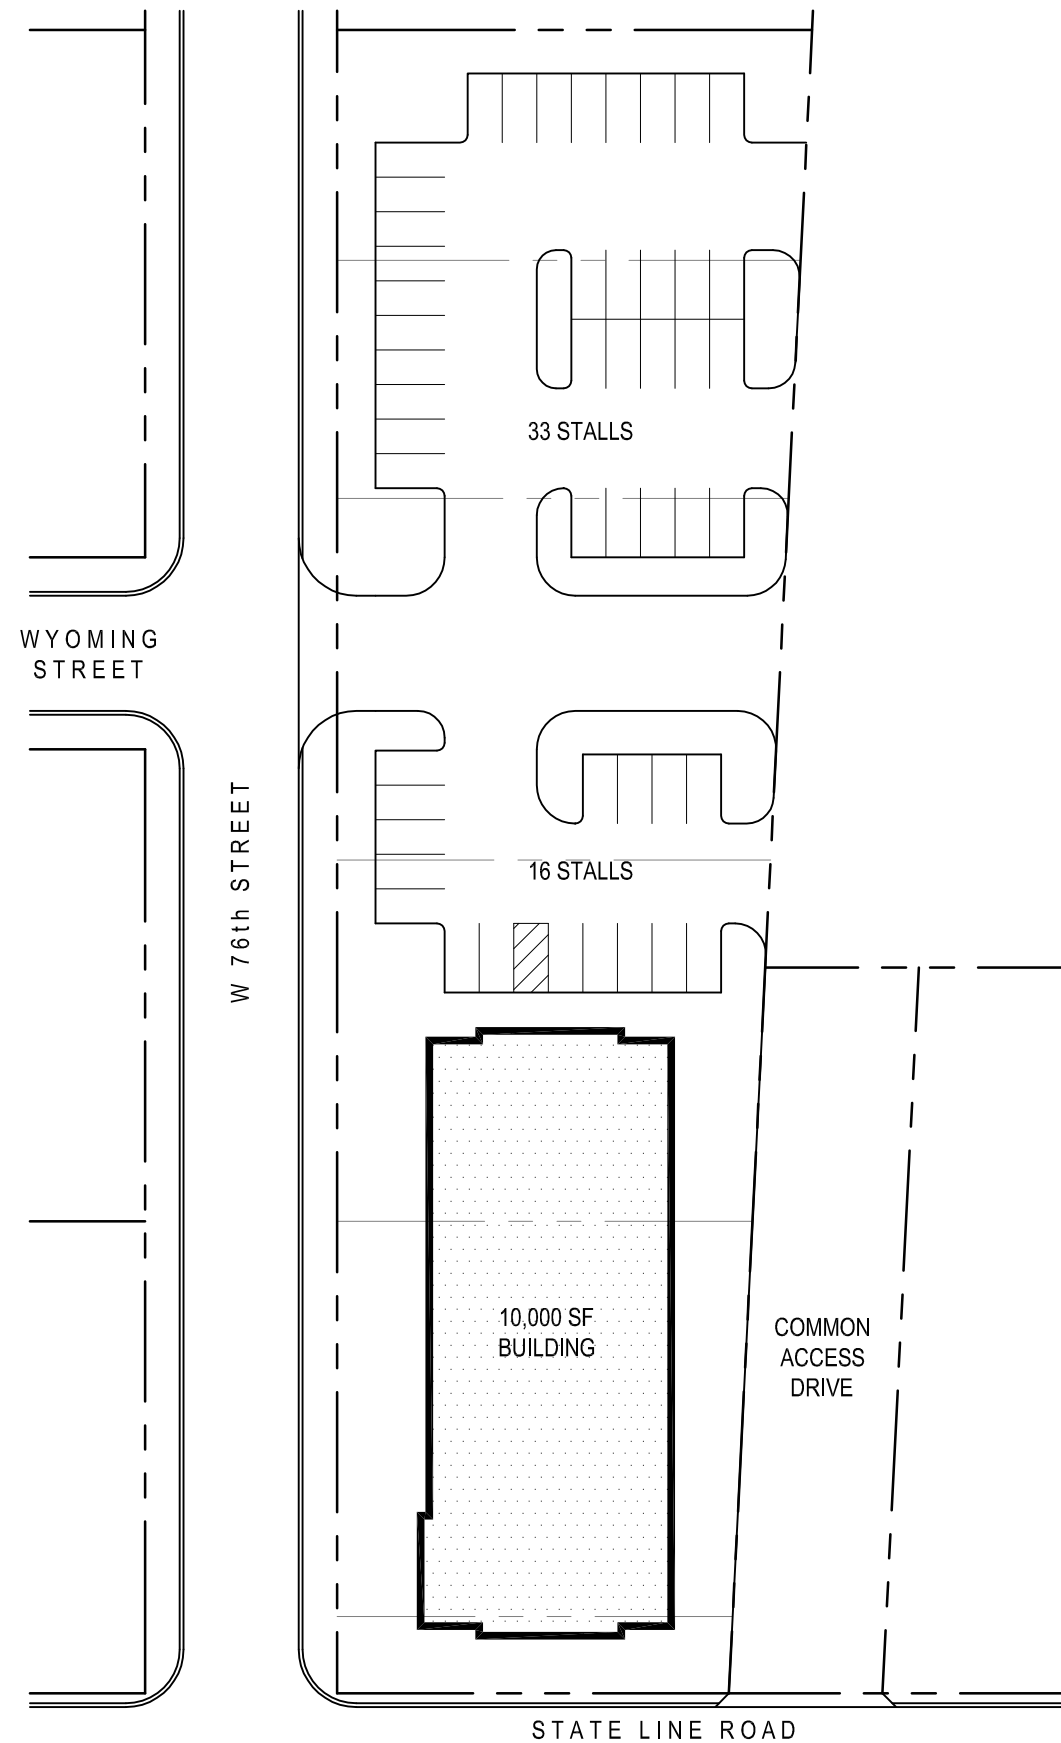



**SITE PLAN
TEST FIT OPTION 2**

1" = 50'-0"

 

**SITE PLAN
TEST FIT OPTION 1**

1" = 50'-0"

 

ARCHITECTURE
LANDSCAPE
ARCHITECTURE
INTERIORS
ENERGY SERVICES

P. 913.831.1415
F. 913.831.1563
NSPJARCH.COM
© COPYRIGHT 2018



ARCHITECTS PA
3515 W. 75TH ST., SUITE 201
PRAIRIE VILLAGE, KS 66208

A SITE TEST FIT FOR:

REECE NICHOLS
76TH & STATE LINE ROAD
KANSAS CITY, MO 64114



DRAWING RELEASE LOG

● 09.21.2018 - PRELIMINARY

REVISIONS

DATE
09/23/2018
JOB No.
633218
DRAWN BY:
JAT
SHEET No.

A1.00